
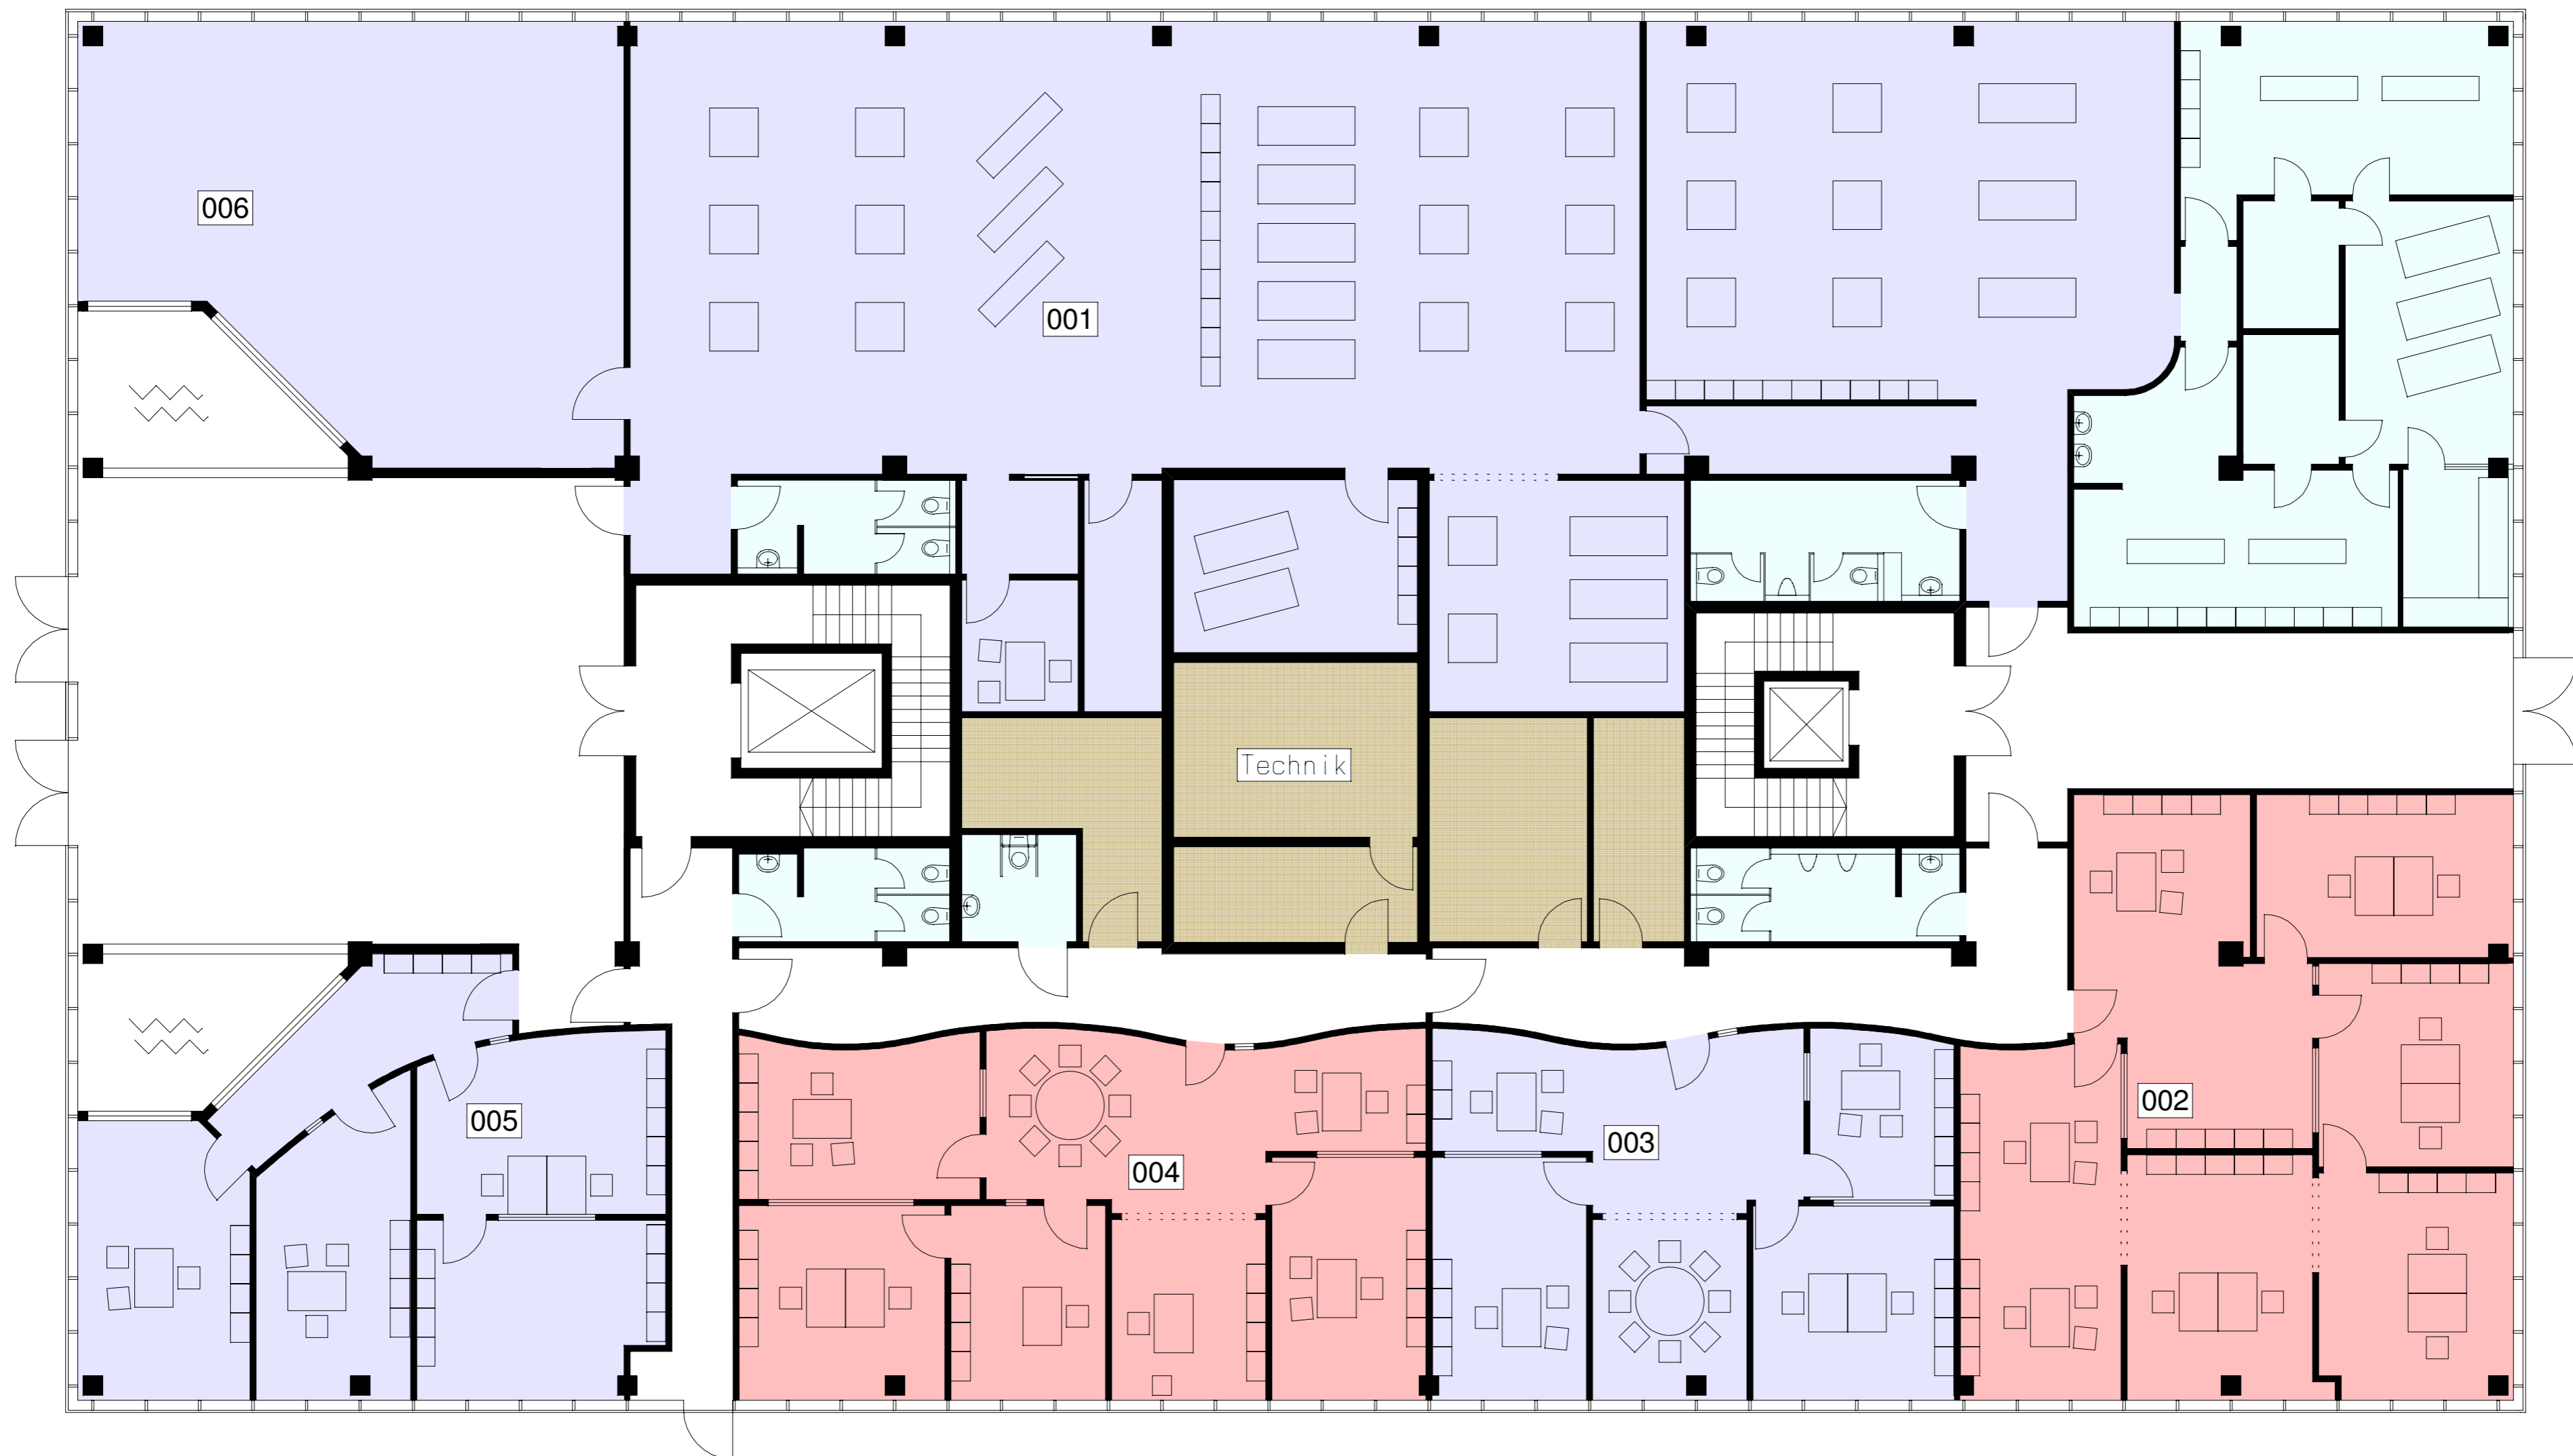




# BUSINESSPARK II

Grundriss EG / M 1:100

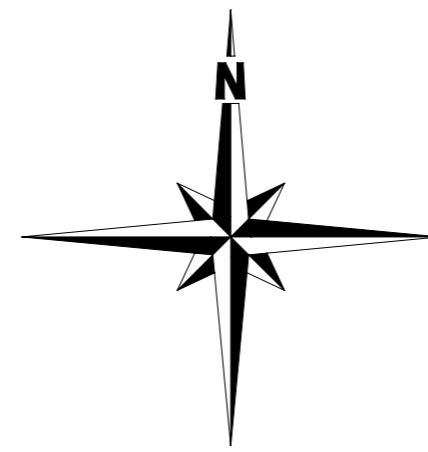



# BUSINESSPARK II

Grundriss EG / M 1:100

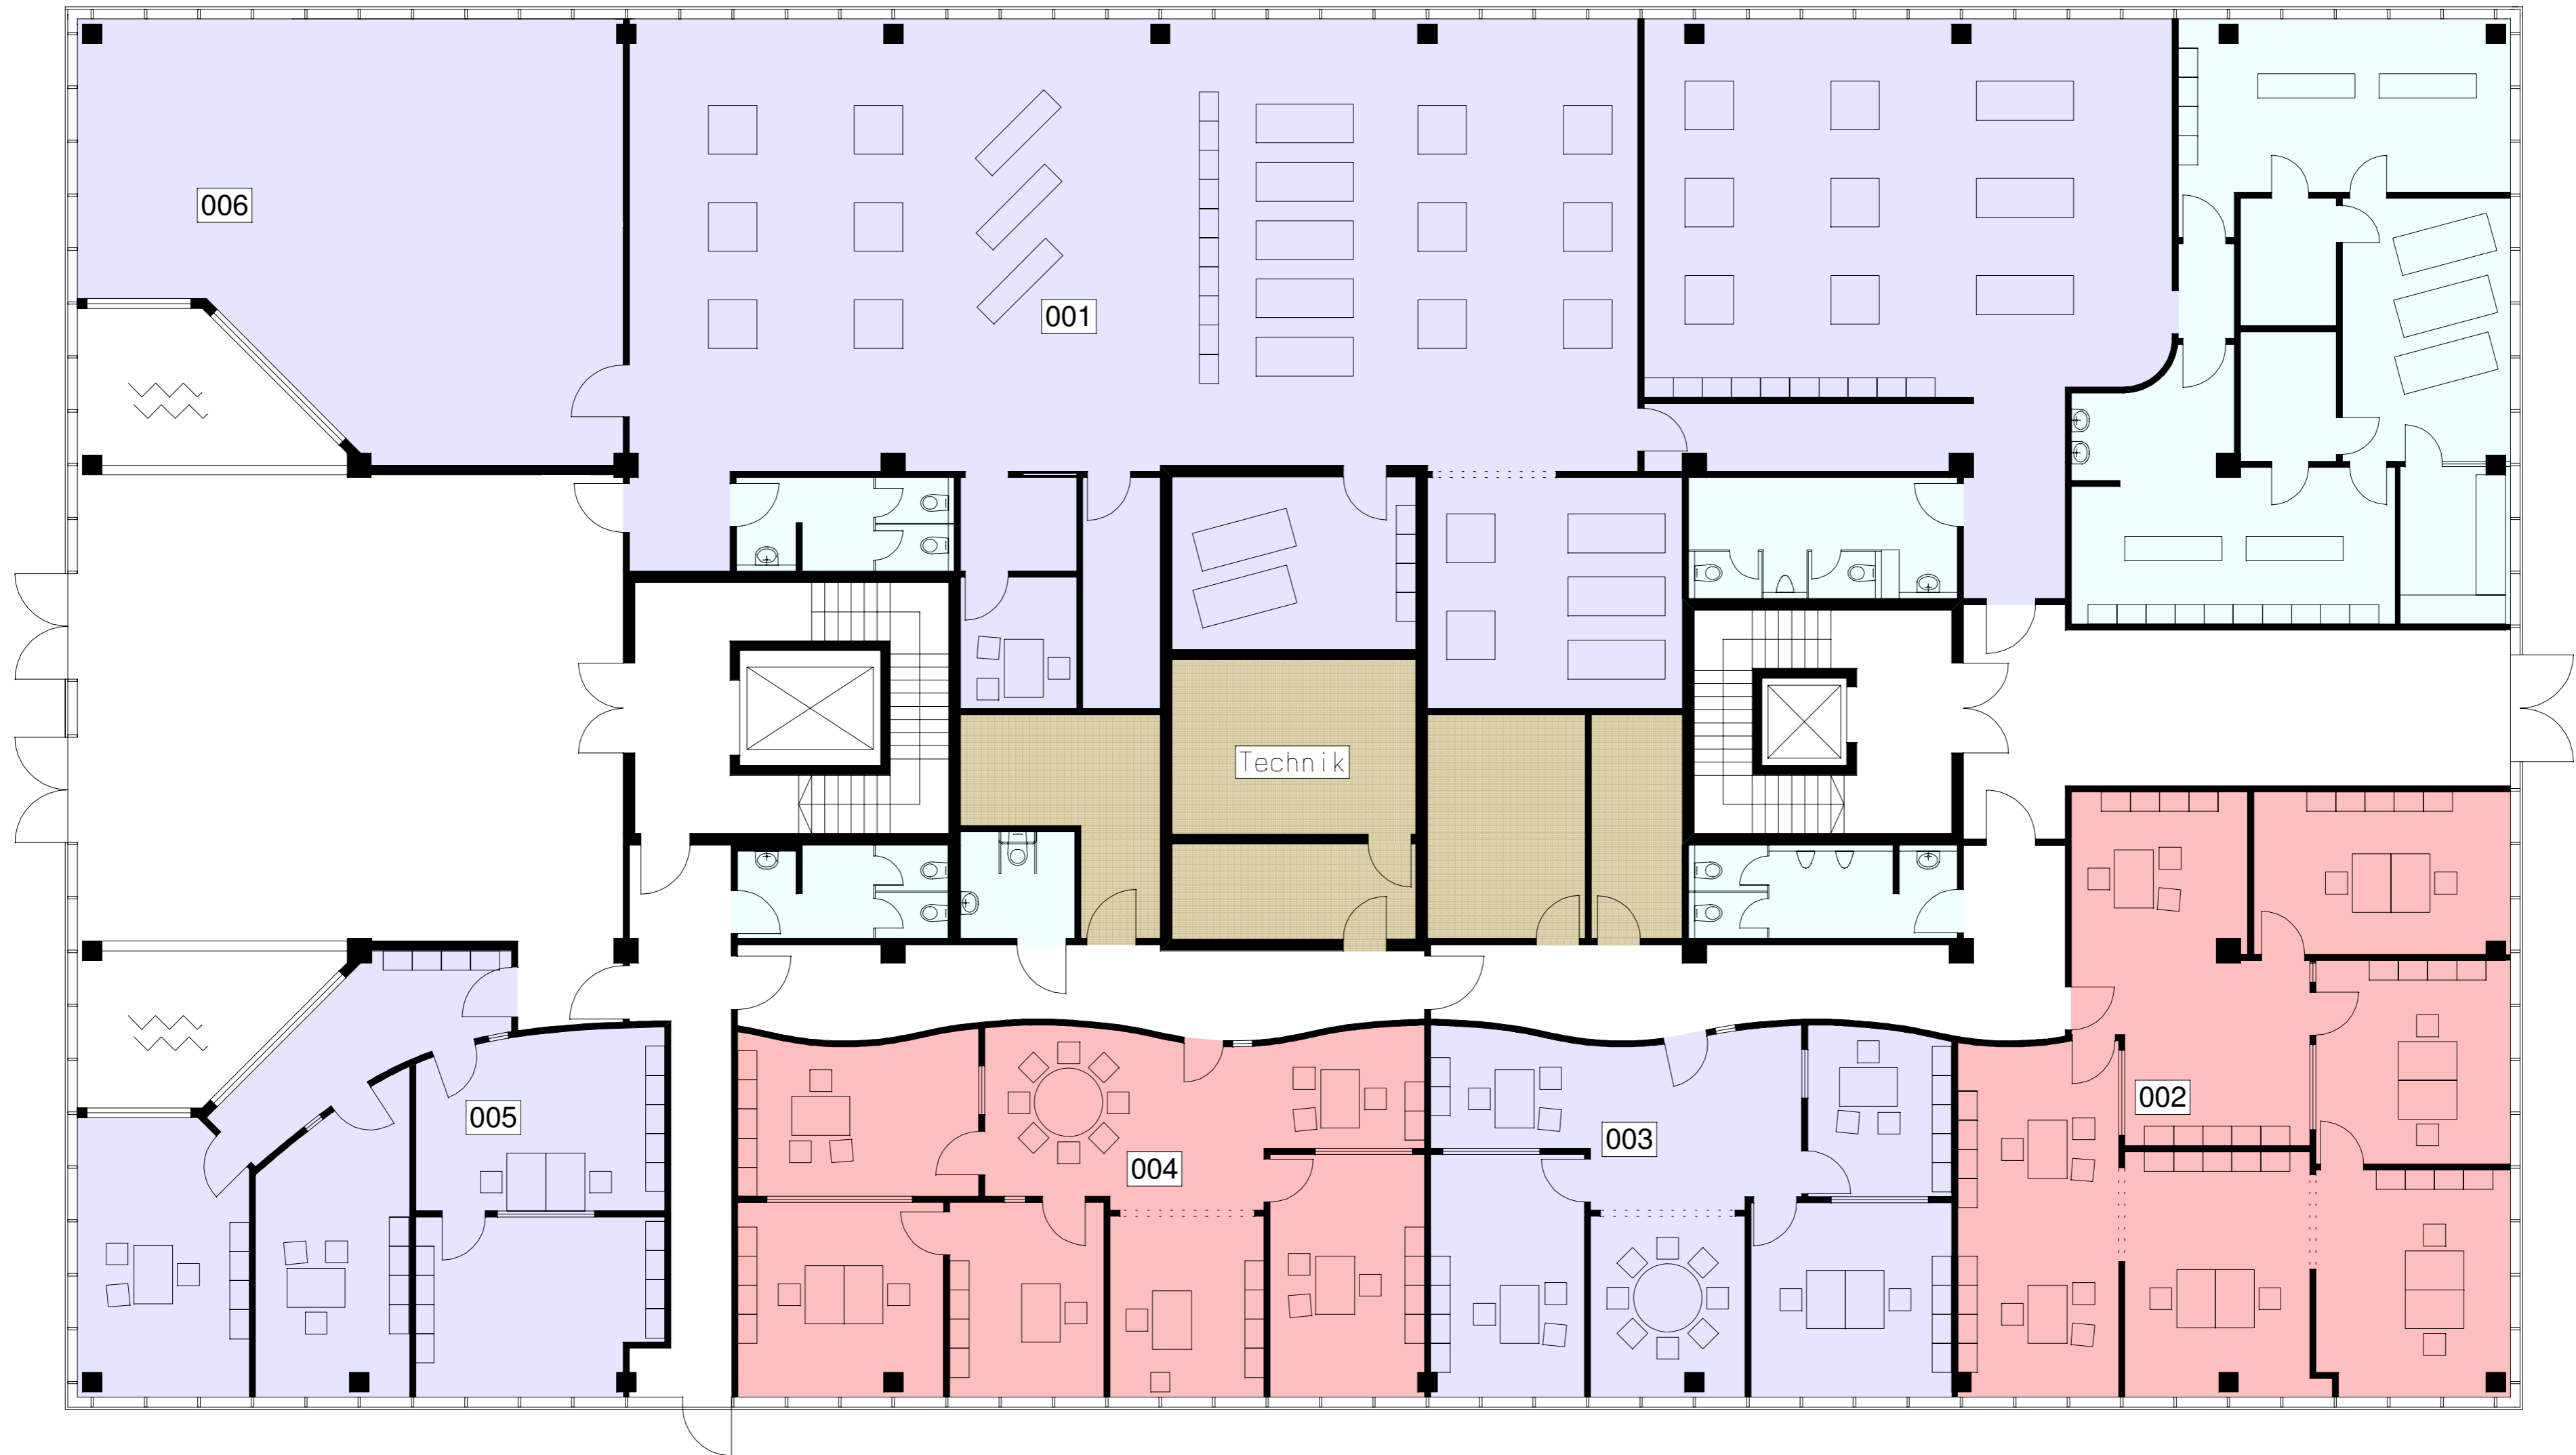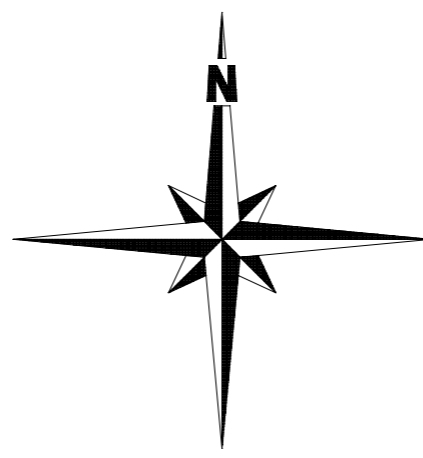



# BUSINESSPARK II

Grundriss 1.OG / M 1:100

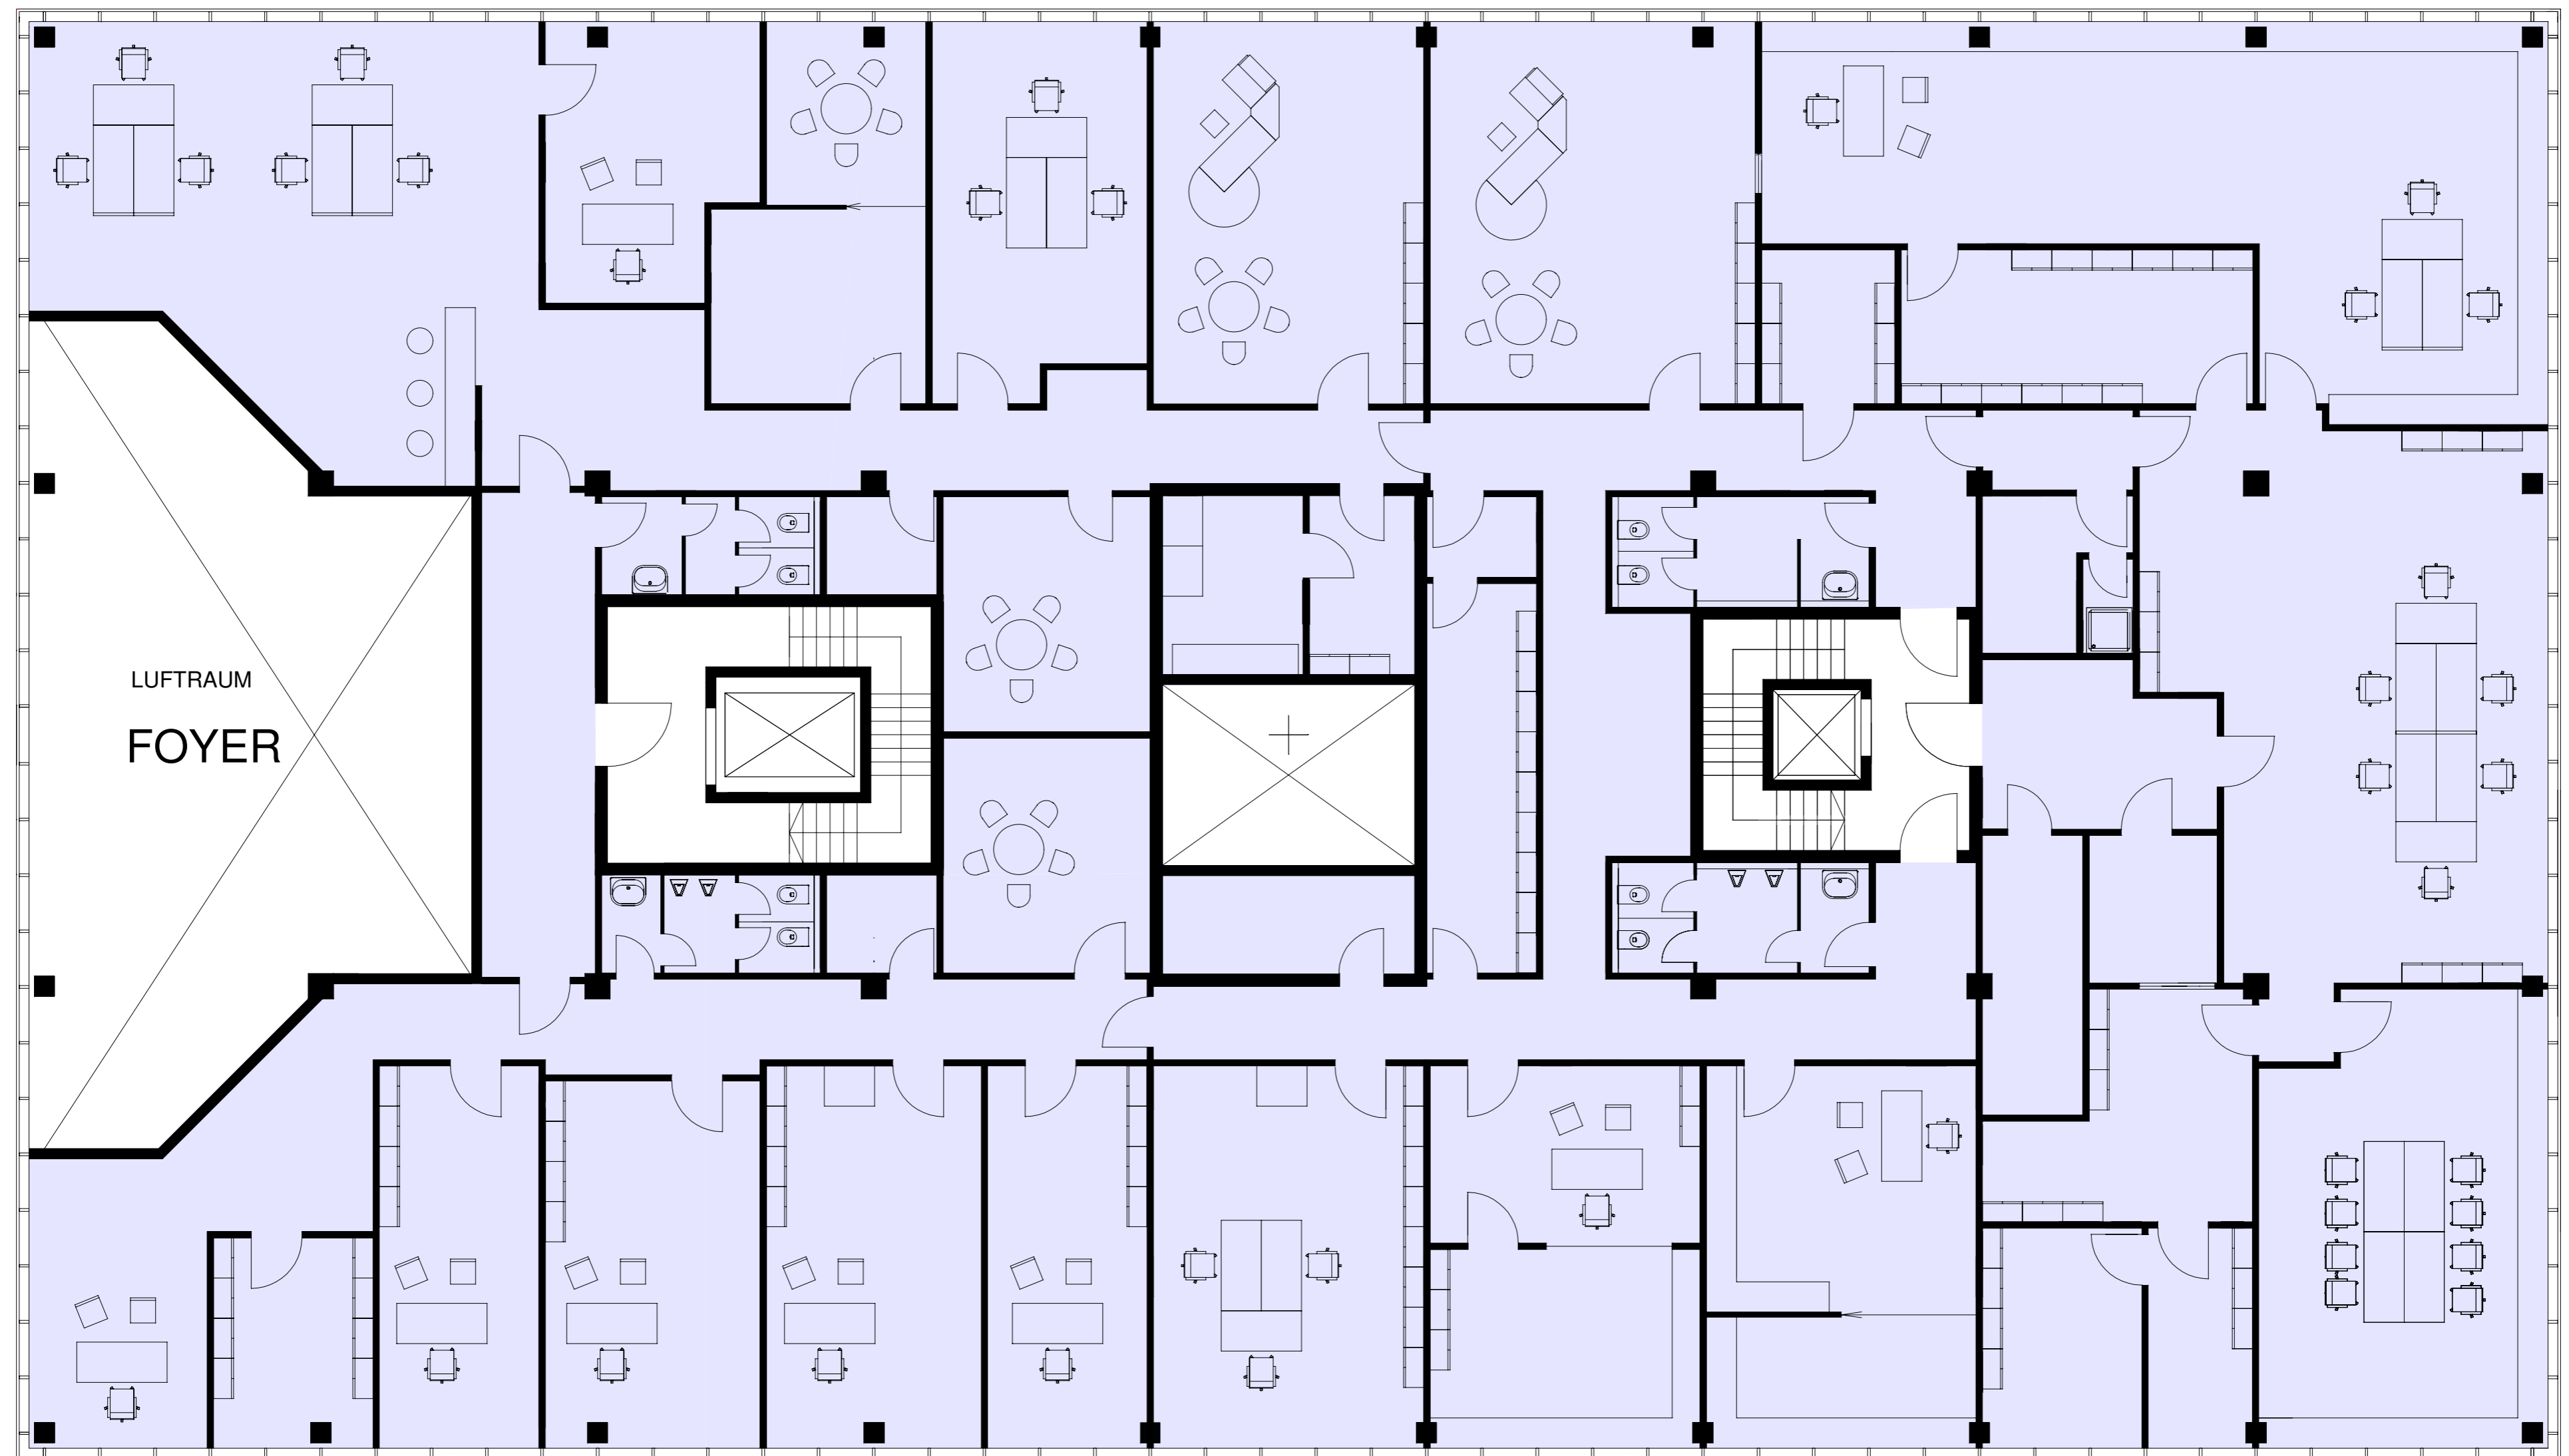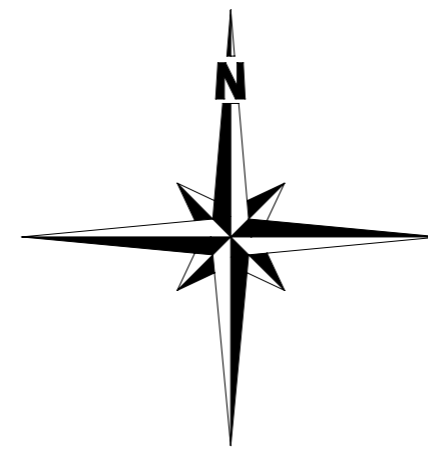



# BUSINESSPARK II

Grundriss 2.OG / M 1:100

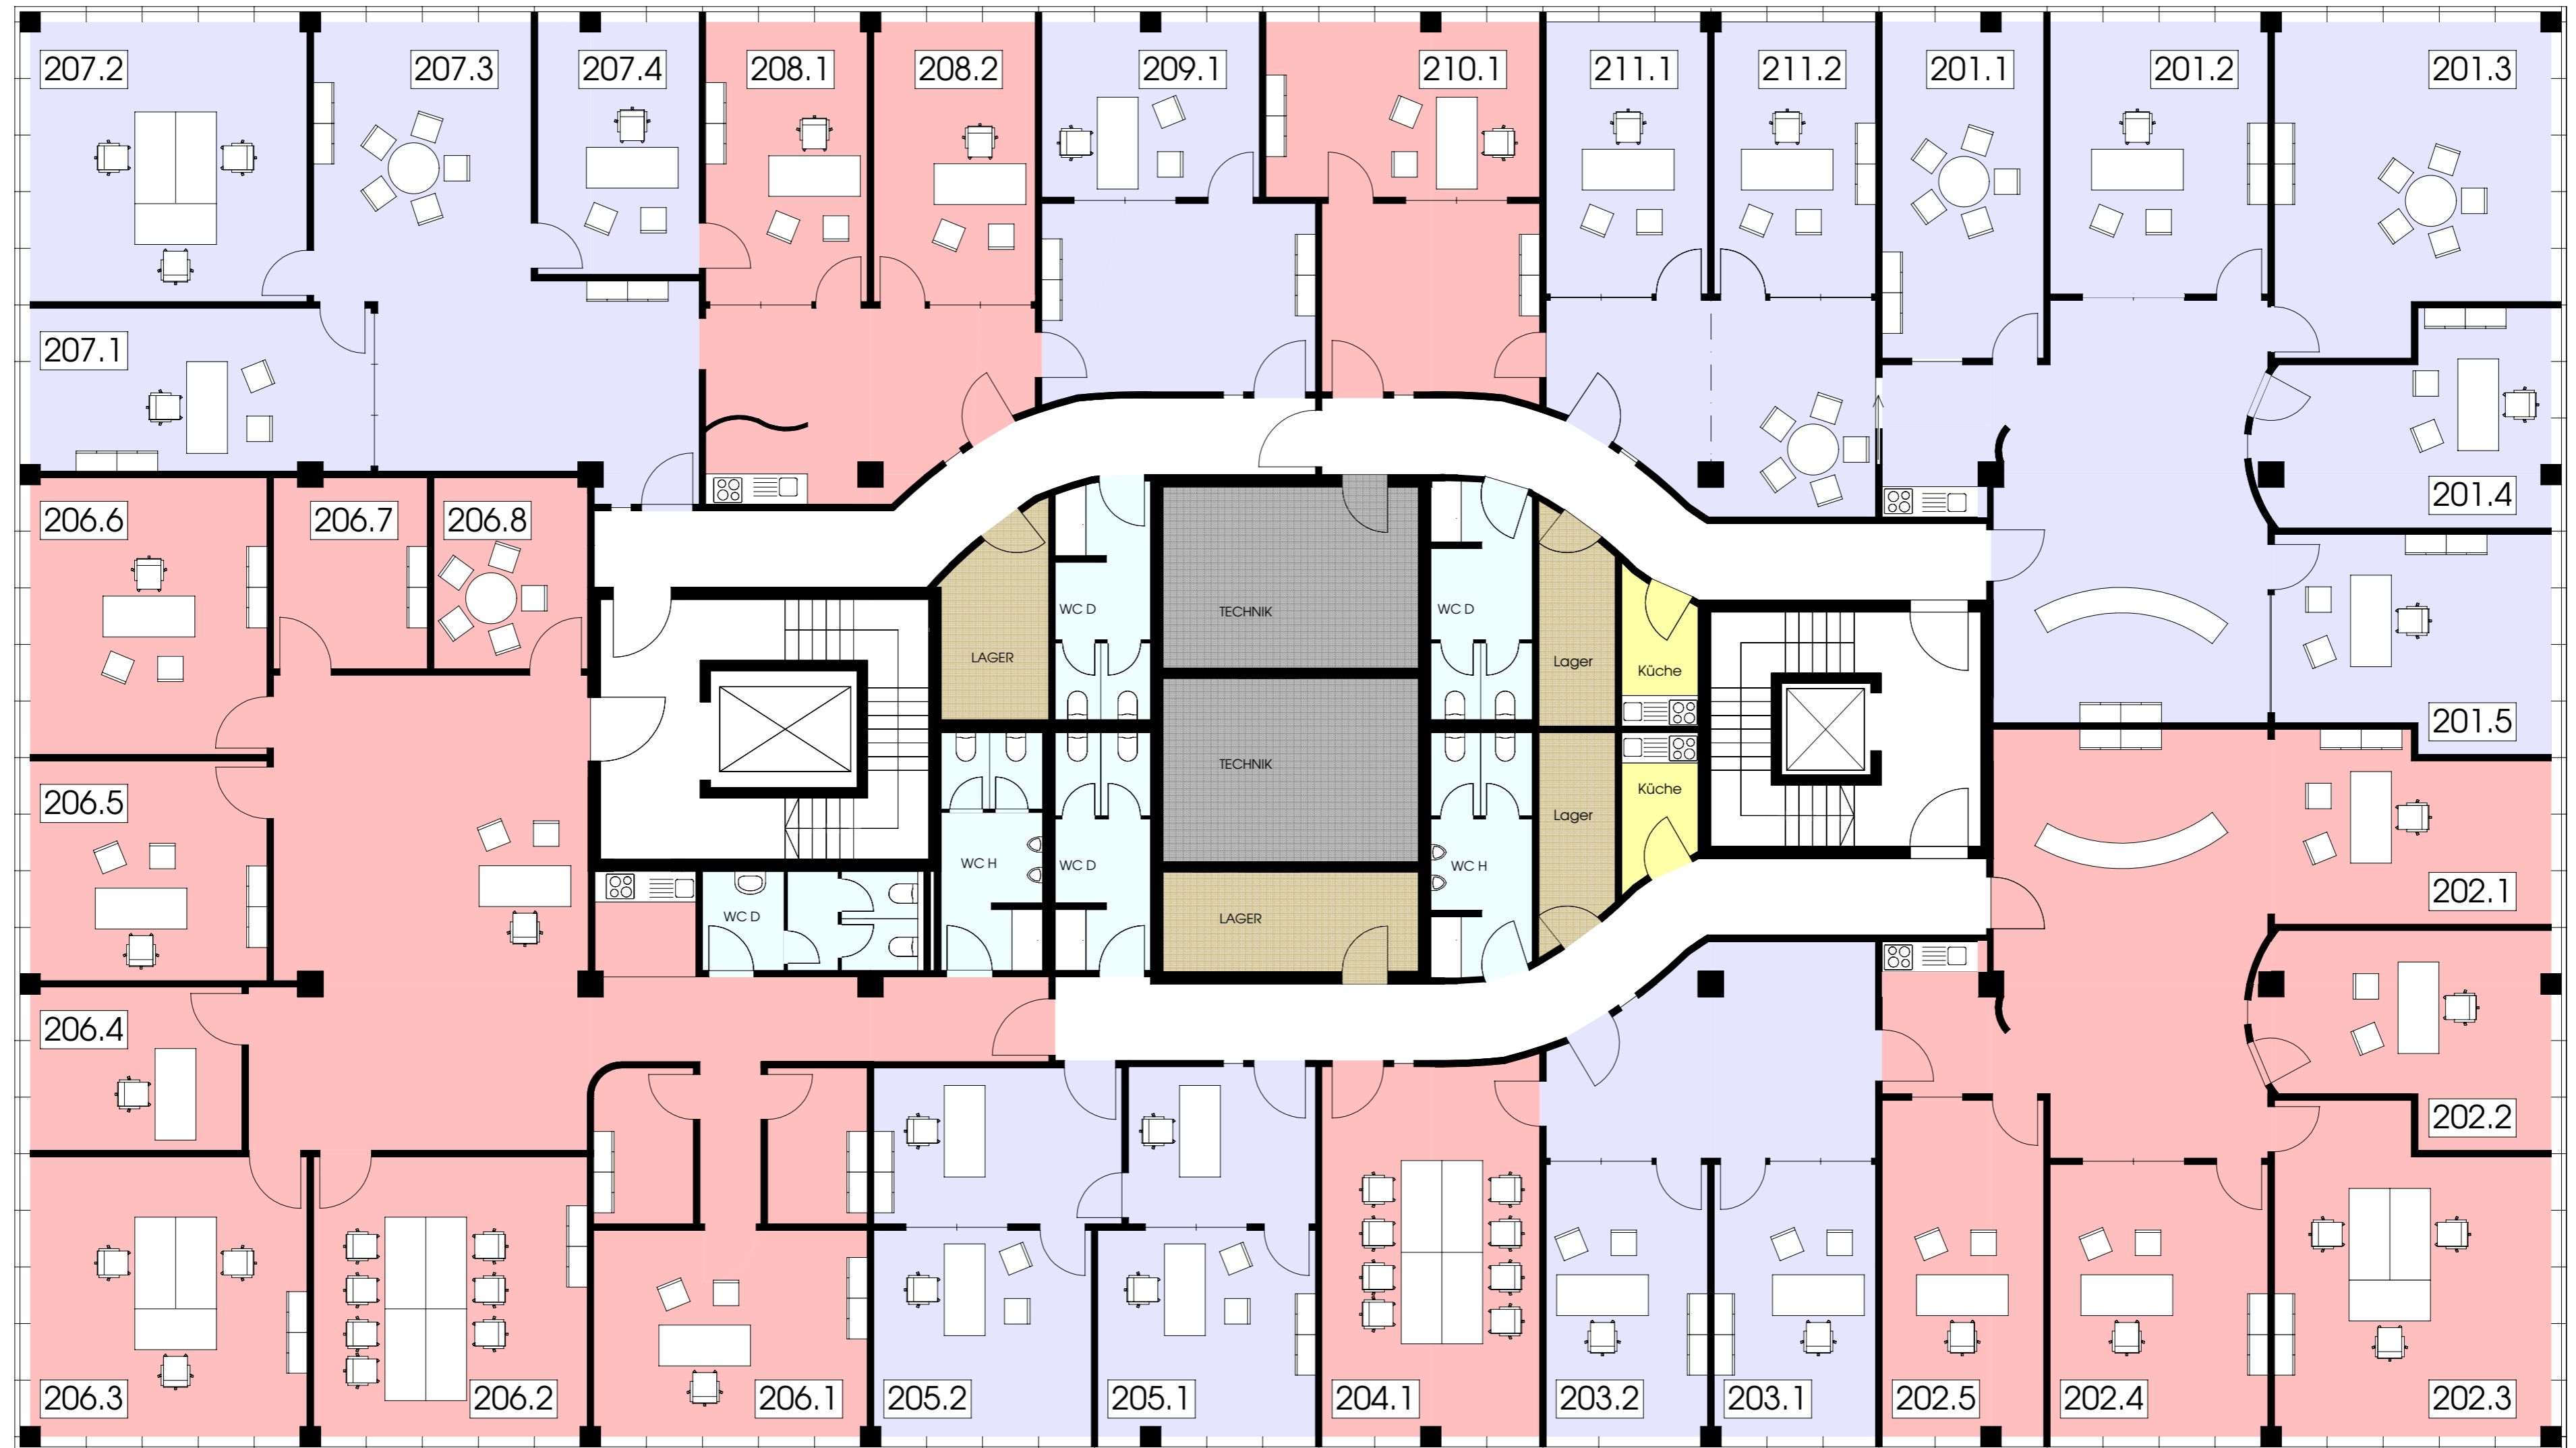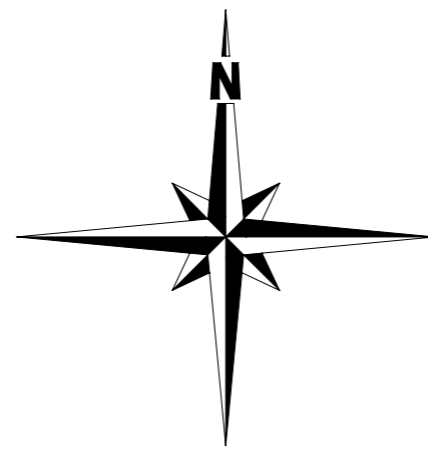



# BUSINESSPARK II

Grundriss 3.OG / M 1:100

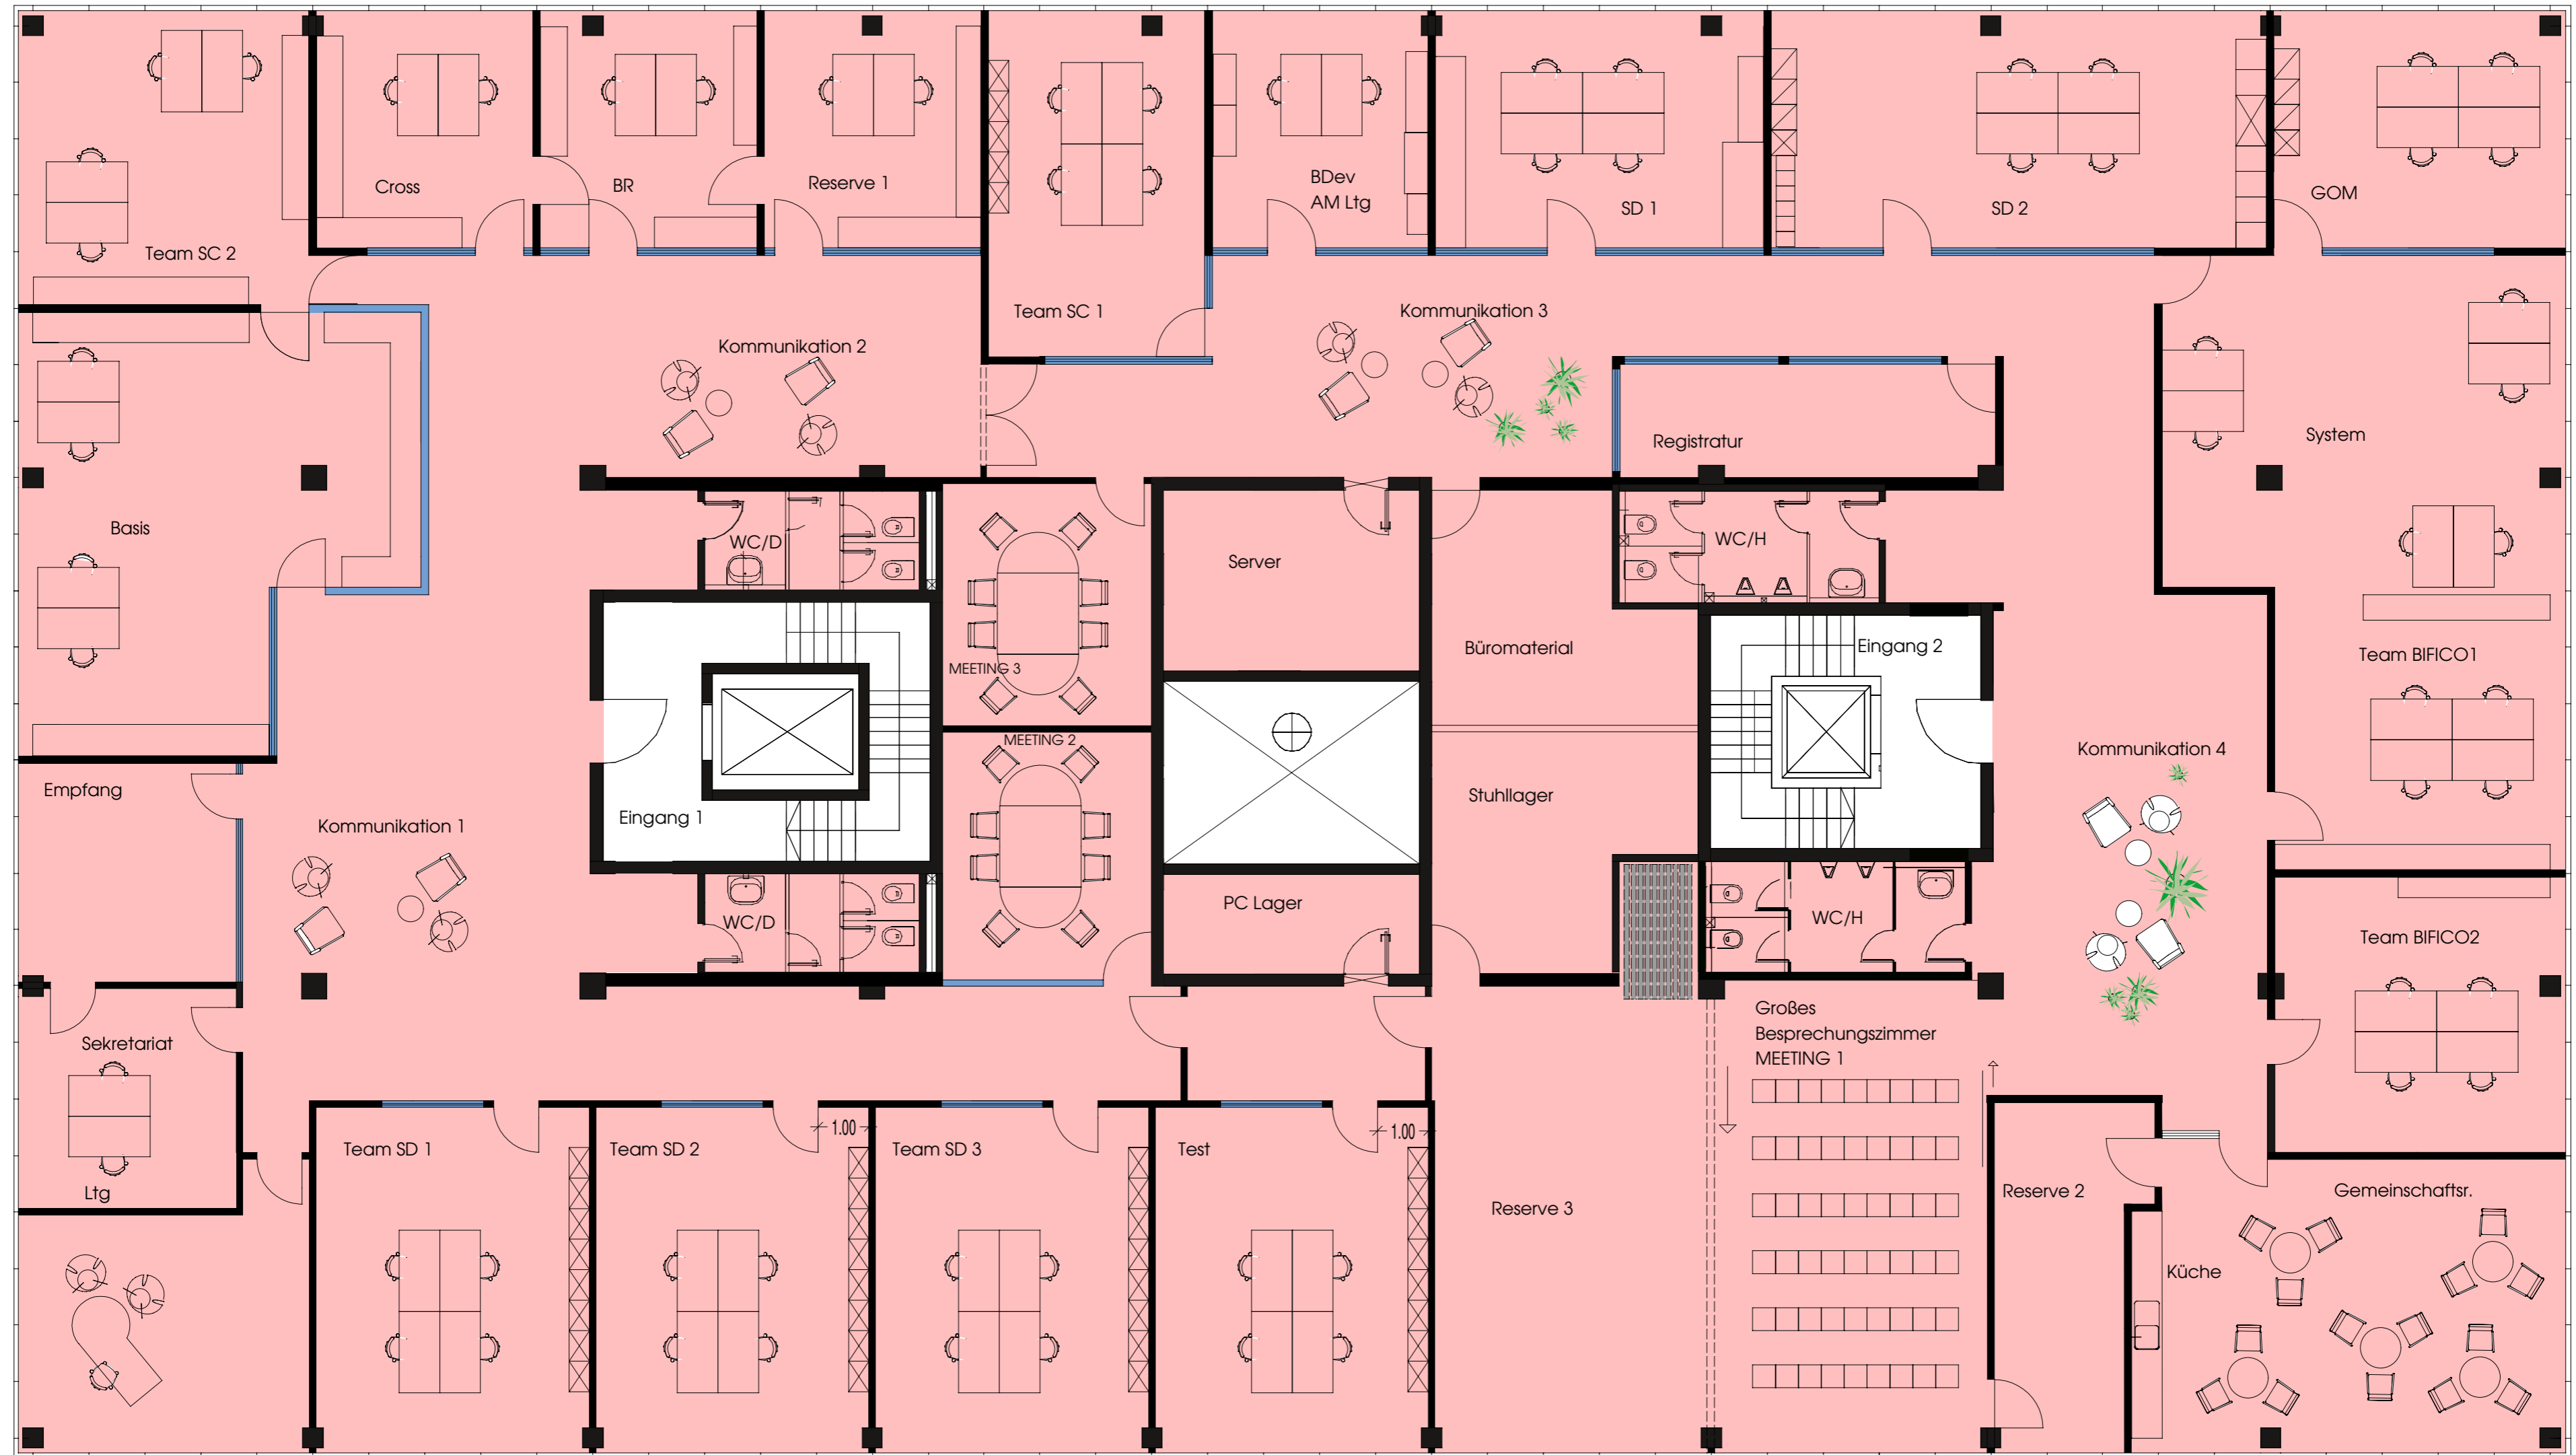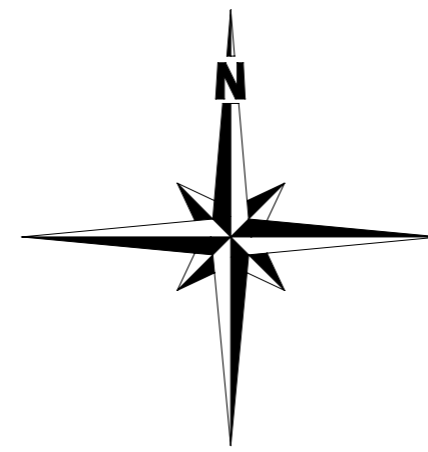

# BUSINESSPARK II

Grundriss 4.OG / M 1:100

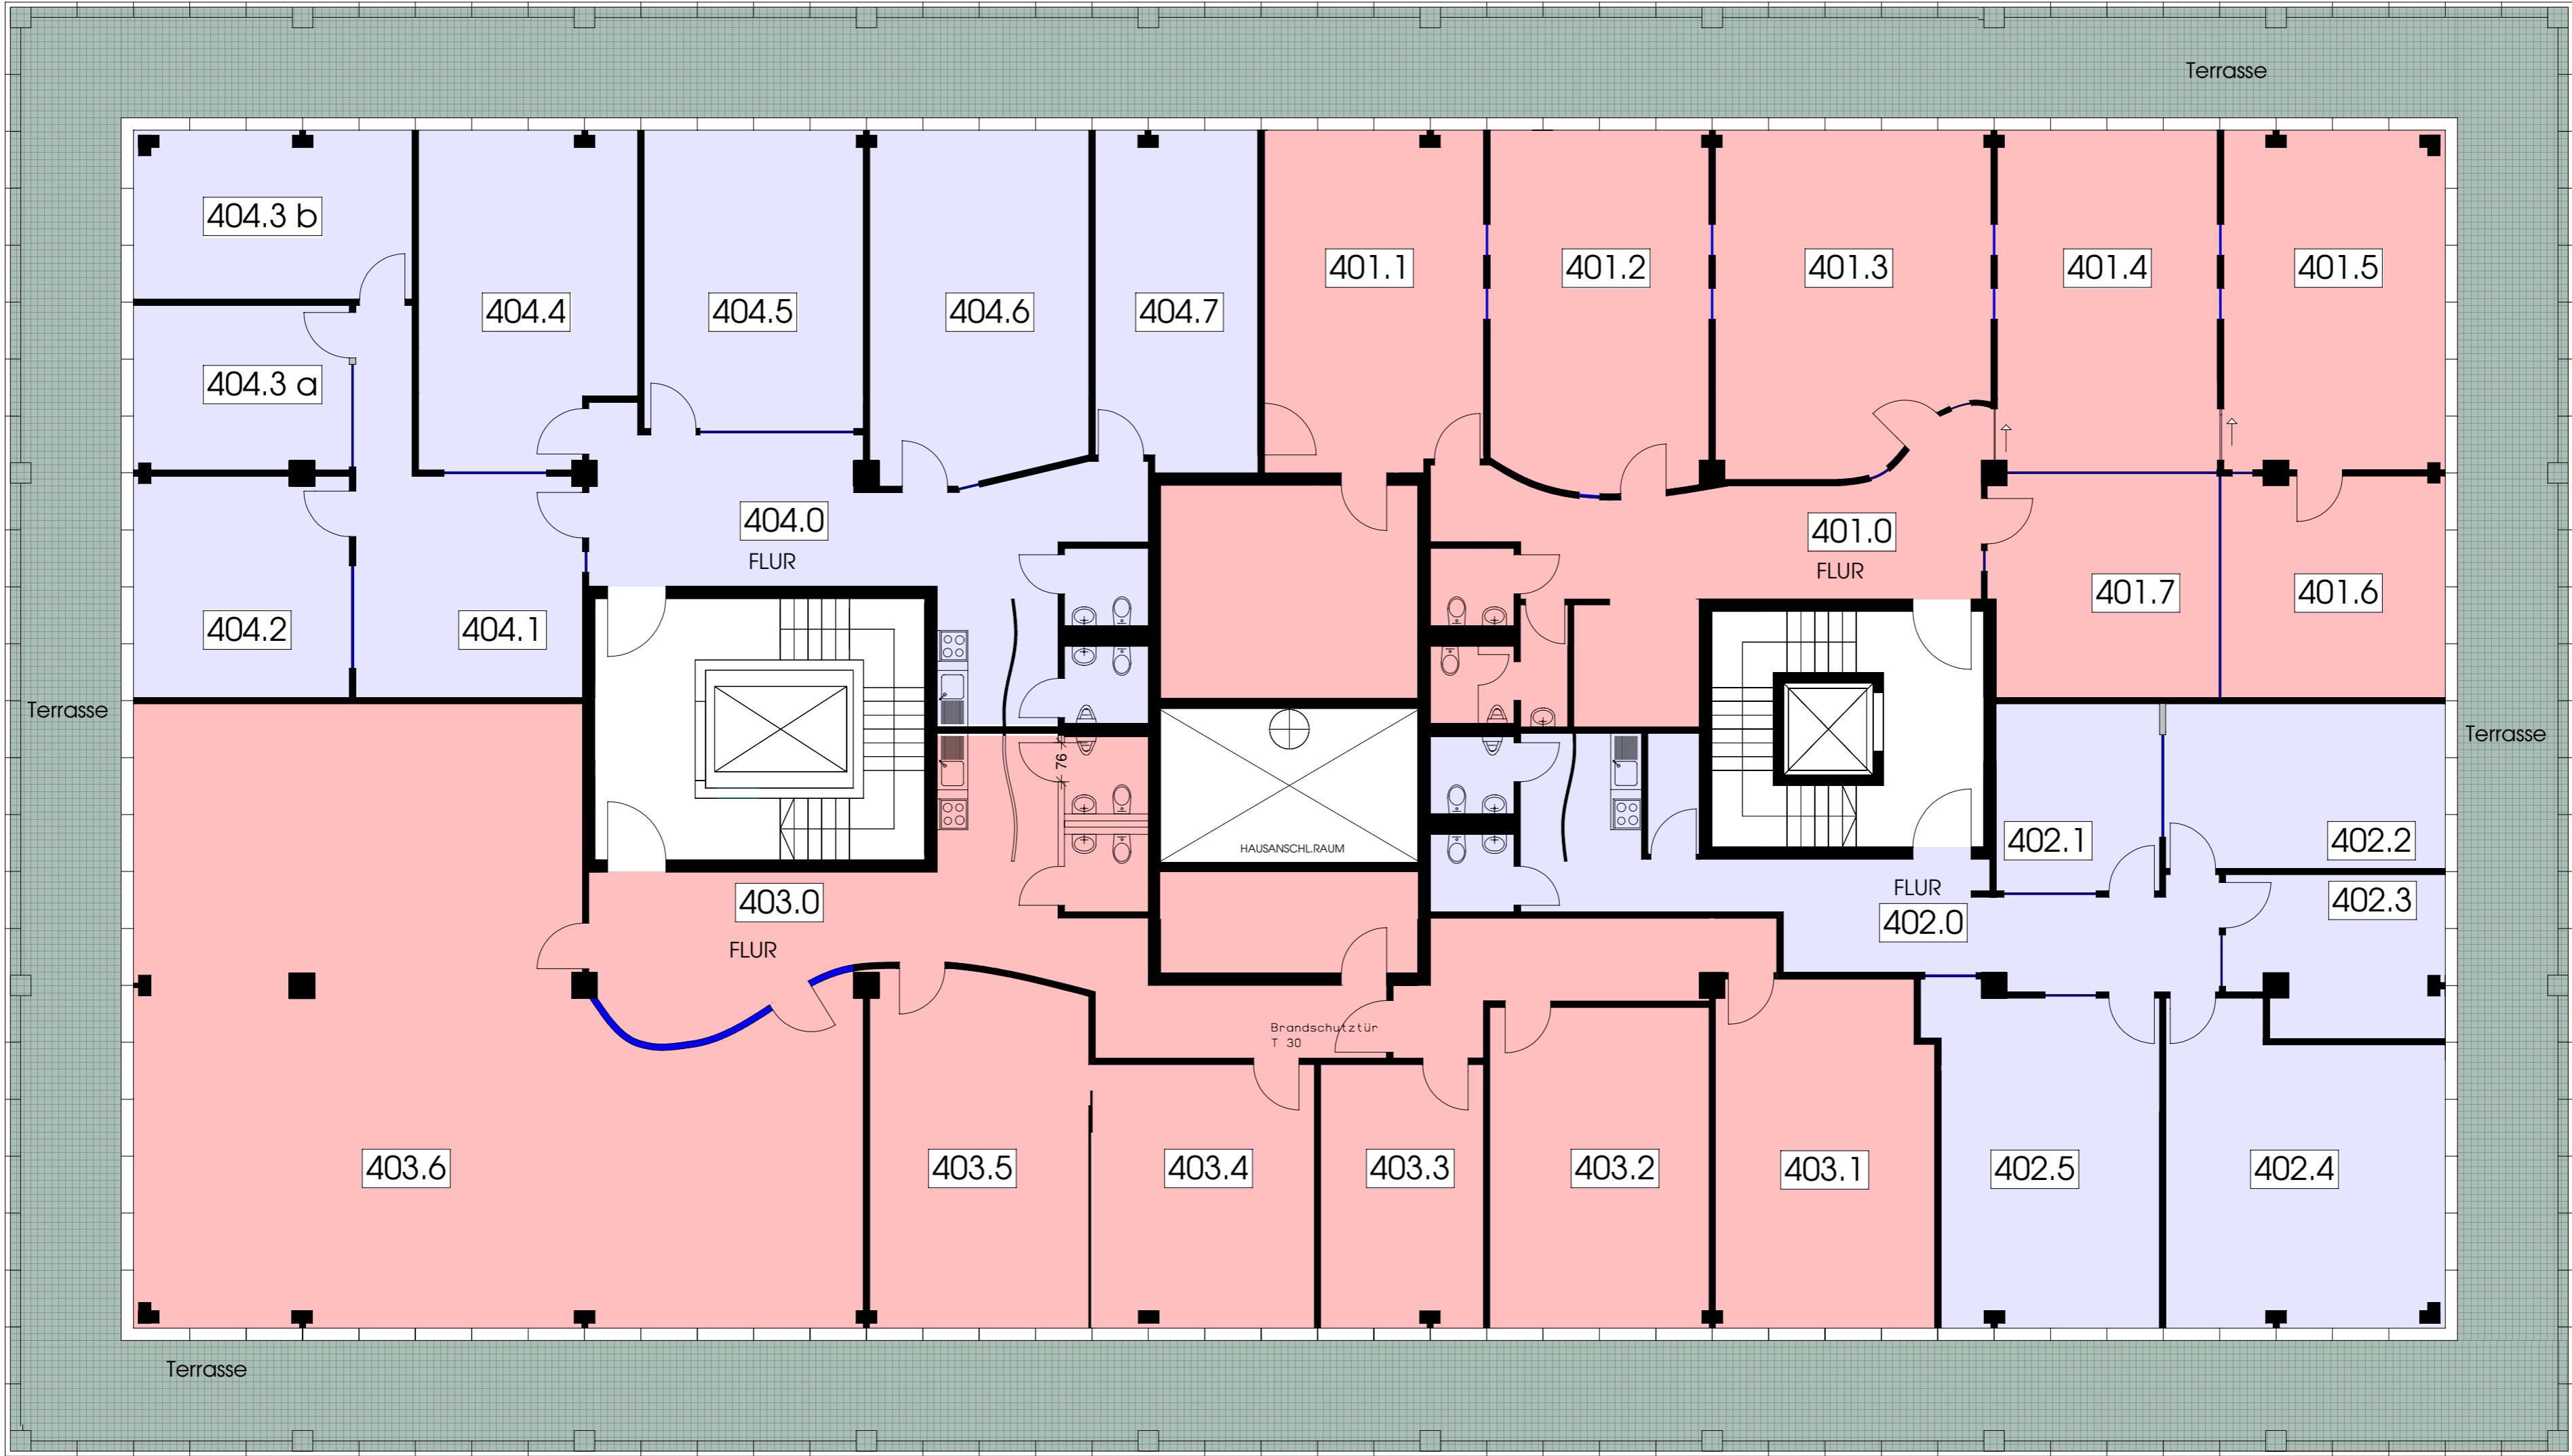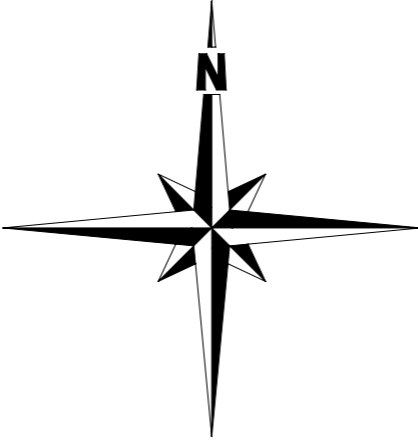

# BUSINESSPARK II

Grundriss 5.OG / M 1:100

